


ROCKERIES SHALL NOT BE CONSTRUCTED IN CITY R.O.W. OR OVER PUBLIC EASEMENTS

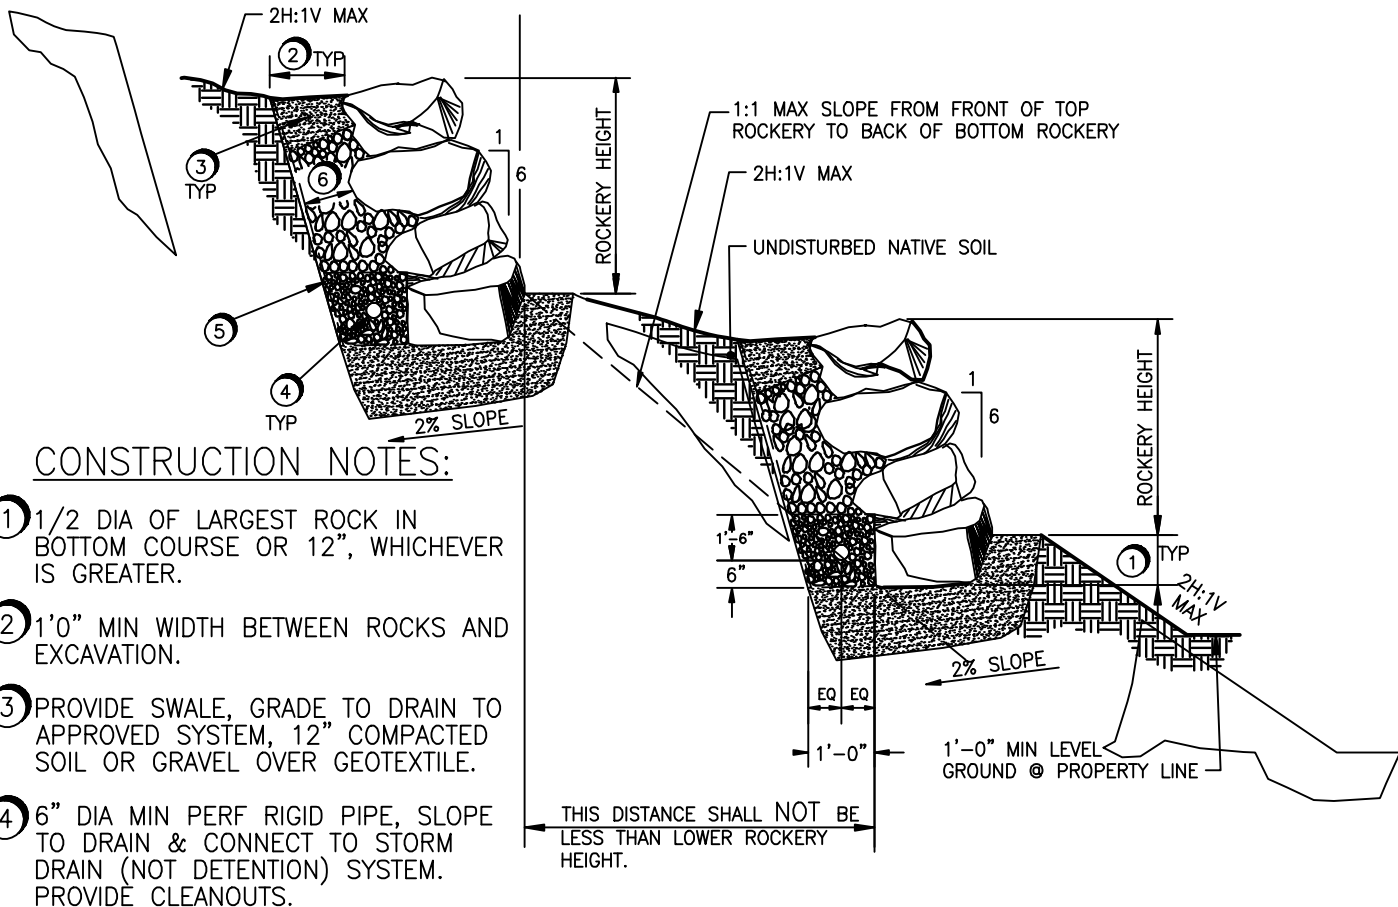


CONSTRUCTION NOTES:

- ① 1/2 DIA OF LARGEST ROCK IN BOTTOM COURSE OR 12", WHICHEVER IS GREATER.
- ② 1'-0" MIN WIDTH BETWEEN ROCKS AND EXCAVATION.
- ③ PROVIDE SWALE, GRADE TO DRAIN TO APPROVED SYSTEM, 12" COMPACTED SOIL OR GRAVEL OVER GEOTEXTILE.
- ④ 6" DIA MIN PERF RIGID PIPE, SLOPE TO DRAIN & CONNECT TO STORM DRAIN (NOT DETENTION) SYSTEM. PROVIDE CLEANOUTS.
- ⑤ GEOTEXTILE FABRIC.
- ⑥ ROCK FILTER LAYER 12" WIDTH. BACKFILL WITH CLEAN QUARRY SPALLS 3/4" TO 4" IN SIZE.

GENERAL NOTES:

1. SPECIAL INSPECTOR SHALL VERIFY ROCKERY HEIGHT, FOUNDATION MATERIAL, AND ROCK SIZE.
2. QUARRY SPALLS AND CRUSHED ROCK SHALL BE PLACED DIRECTLY FROM TRUCK OR OTHER SUITABLE CONTAINER IN ORDER TO MAINTAIN CLEAN BACKFILL.
3. OPENINGS SHALL BE "CHINKED" WITH QUARRY SPALLS.
4. ROCKERIES SHALL BE DESIGNED AND STAMPED BY A LICENSED PROFESSIONAL ENGINEER IF ANY TIER IS GREATER THAN 8 FEET IN HEIGHT, IF VARYING FROM THESE STANDARDS, OR IF THE CITY DETERMINES THAT SPECIAL CONDITIONS (SUCH AS CRITICAL AREA OR MEADOWDALE EARTH SUBSIDENCE LANDSLIDE HAZARD AREA) EXIST.

NOTE: ALL REQUIREMENTS FOR E8.9 ROCKERY DETAIL SHALL APPLY TO E8.10 TIERED ROCKERIES DETAIL.

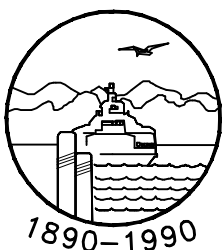

CITY OF EDMONDS

REVISIONS

APPROVED BY	DATE
D. GEBERT	10/6/03
D. GEBERT	09/09/2005

STANDARD DETAIL

TIERED ROCKERIES DETAIL

DATE 4/1/03

SCALE NTS

DWG NO.

E8.10